


- ◇ 13a mains
- ⊠ 63a TPNE
- ⊞ 63a SPNE
- ⊡ 32a SPNE
- ⊙ 16a SPNE
- ⊕ Light Switch
- ⊕ Telephone point
- ⊕ ISDN/CAT5 Point
- ⊕ Facility panel comprising:
 - Patchable Audio Tie Lines
 - Patchable Video Tie Lines
 - Two Ring Comms System
 - Stage Management Cue Lights
 - Patchable CAT5 Points

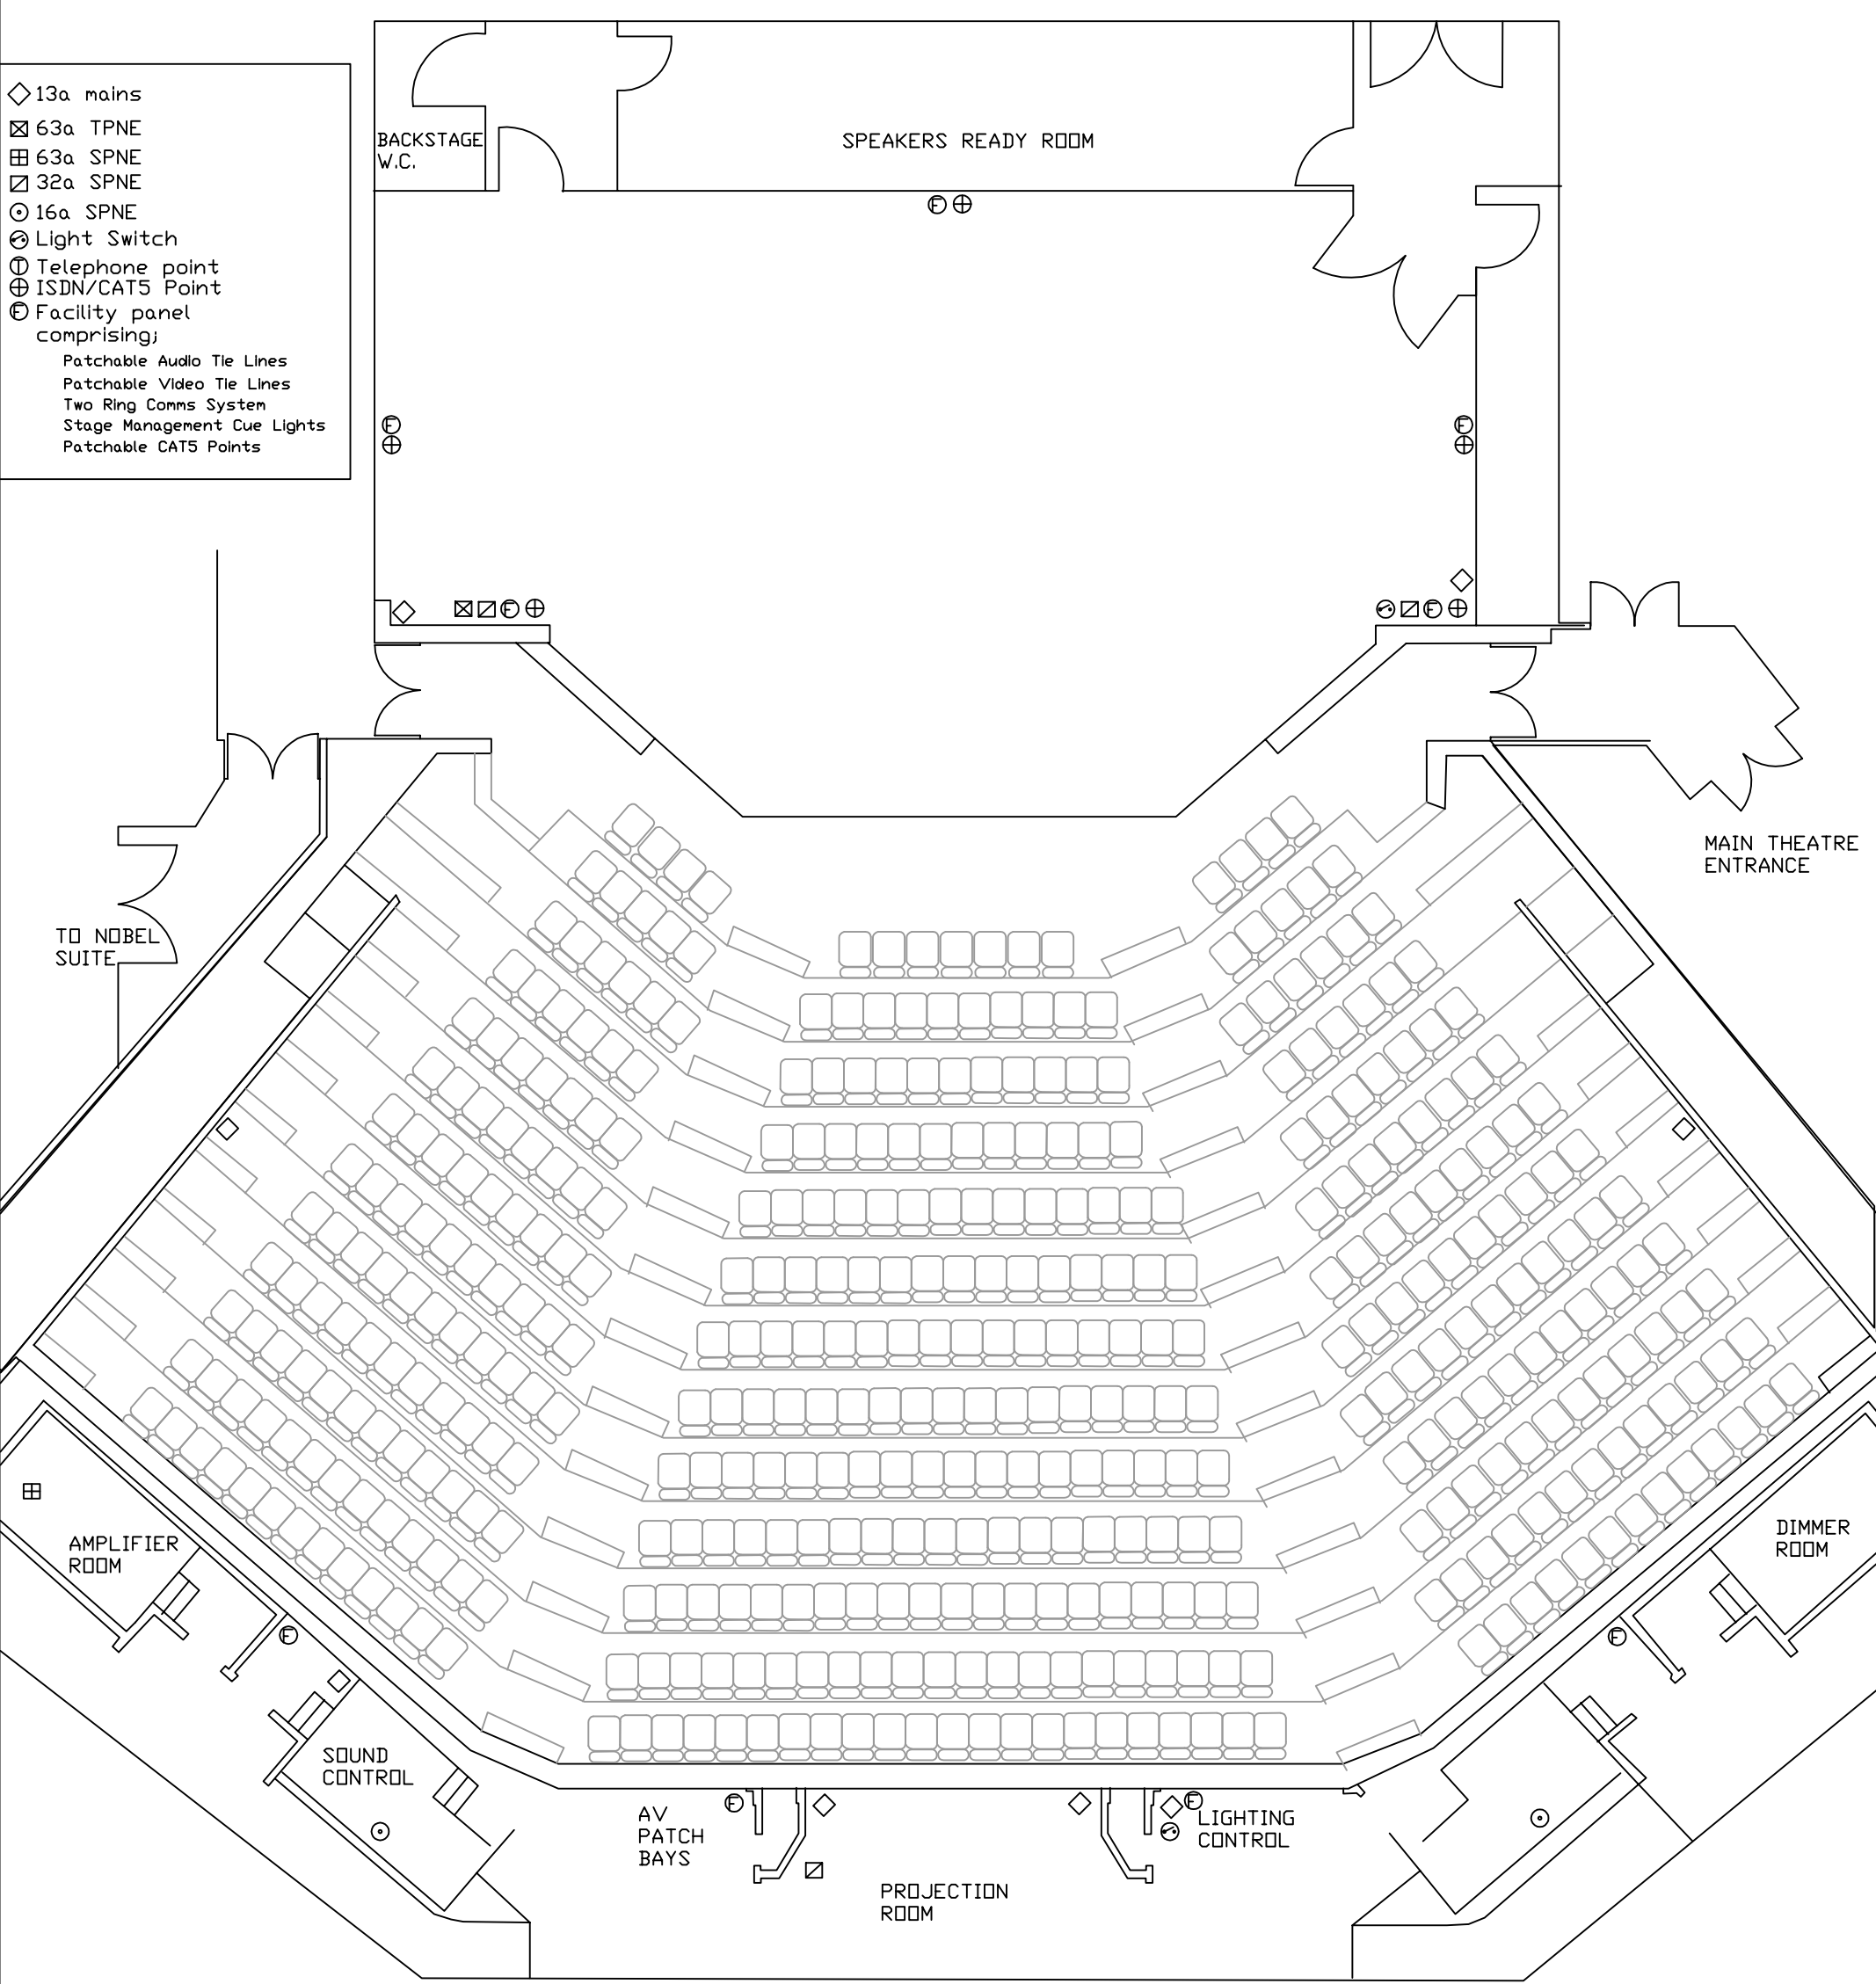

-1 0 1 2 3
SCALE REF (m)

SHAW THEATRE, LONDON	
GROUNDPLAN - Scale 1:100 @A3	
Celsius Production Management LLP	
020 8376 0097 / 07947 871481	
Drawn by Steve Barnett - Scale is approximated. This Computer drawing is based on drawings not prepared by myself. I do not accept any liability for direct or consequential loss or damage arising from errors or in this drawing howsoever caused.	
USERS INTENDING TO RELY ON THIS COMPUTER DRAWING SHOULD INDEPENDENTLY CHECK THE ACCURACY THEREOF	